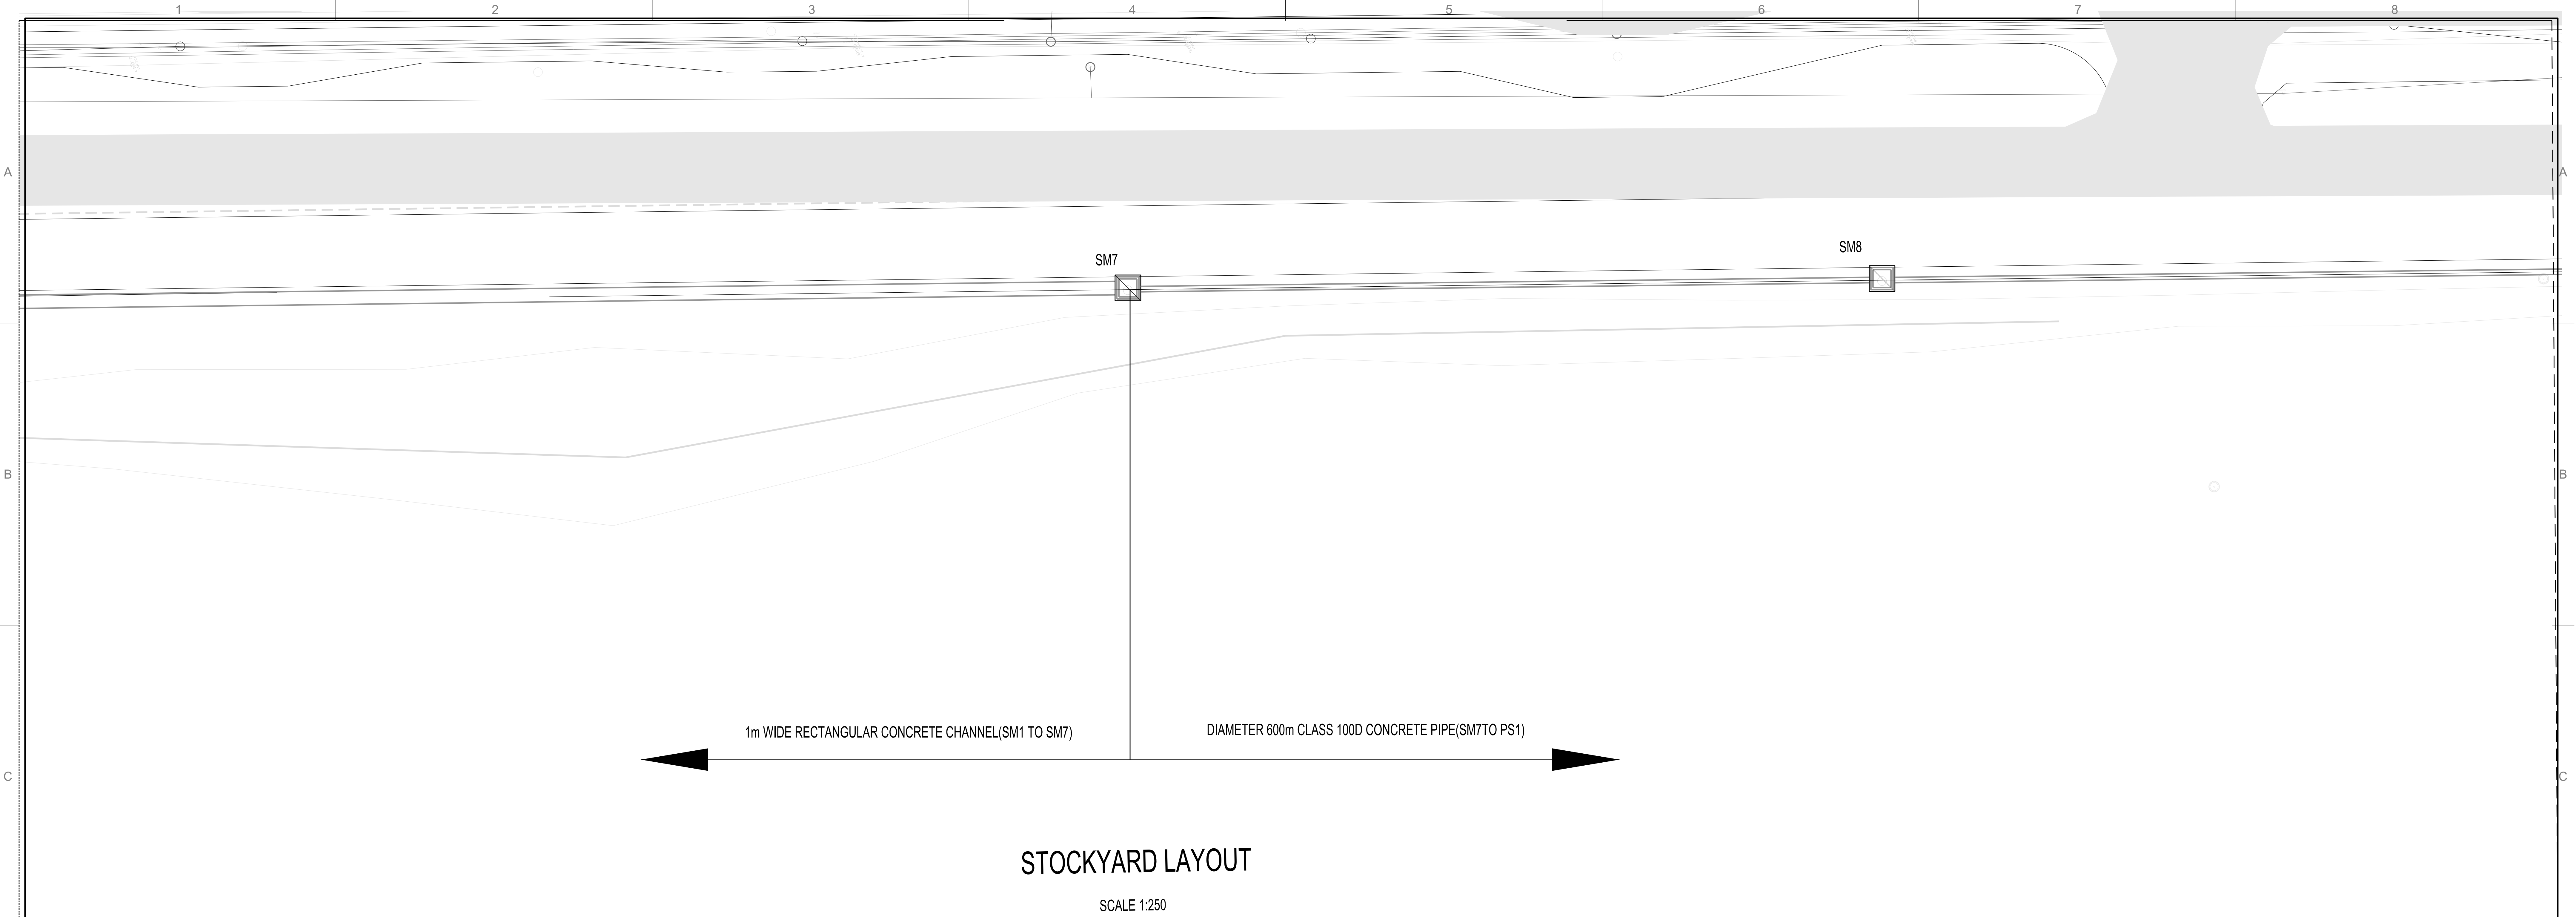


DRAWING NO. REFERENCE		NOTES 1. DO NOT SCALE DRAWING - ONLY DIMENSIONS SHOWN TO BE USED. 2. THE CONTRACTOR SHALL VERIFY ALL CONDITIONS, DIMENSIONS AND LEVELS ON THE SITE AND NOTIFY THE NEC SUPERVISOR OF ANY VARIATIONS BEFORE CONSTRUCTION.		CONTRACTOR / CONSULTANT <table><thead><tr><th>TITLE</th><th>NAME</th><th>SIGN</th><th>DATE</th></tr></thead><tbody><tr><td>-</td><td>-</td><td>-</td><td>-</td></tr><tr><td>-</td><td>-</td><td>-</td><td>-</td></tr><tr><td>-</td><td>-</td><td>-</td><td>-</td></tr><tr><td>-</td><td>-</td><td>-</td><td>-</td></tr><tr><td>-</td><td>-</td><td>-</td><td>-</td></tr><tr><td>-</td><td>-</td><td>-</td><td>-</td></tr><tr><td>-</td><td>-</td><td>-</td><td>-</td></tr><tr><td>-</td><td>-</td><td>-</td><td>-</td></tr><tr><td>-</td><td>-</td><td>-</td><td>-</td></tr></tbody></table> OPERATING DIVISIONS <table><thead><tr><th>TITLE</th><th>NAME</th><th>SIGN</th><th>DATE</th></tr></thead><tbody><tr><td>-</td><td>-</td><td>-</td><td>-</td></tr><tr><td>-</td><td>-</td><td>-</td><td>-</td></tr><tr><td>-</td><td>-</td><td>-</td><td>-</td></tr><tr><td>-</td><td>-</td><td>-</td><td>-</td></tr><tr><td>-</td><td>-</td><td>-</td><td>-</td></tr><tr><td>-</td><td>-</td><td>-</td><td>-</td></tr><tr><td>-</td><td>-</td><td>-</td><td>-</td></tr><tr><td>-</td><td>-</td><td>-</td><td>-</td></tr><tr><td>-</td><td>-</td><td>-</td><td>-</td></tr></tbody></table> DA ISSUED FOR TENDER NO. DESCRIPTION BY CHKD APPD DATE REG. NUMBER: 201020383 REVISIONS This Document including all drawings and information herein is Confidential Intellectual Property of Transnet. Copyright and all other rights are reserved by Transnet. This Document may only be used for its intended purpose.		TITLE	NAME	SIGN	DATE	-	-	-	-	-	-	-	-	-	-	-	-	-	-	-	-	-	-	-	-	-	-	-	-	-	-	-	-	-	-	-	-	-	-	-	-	TITLE	NAME	SIGN	DATE	-	-	-	-	-	-	-	-	-	-	-	-	-	-	-	-	-	-	-	-	-	-	-	-	-	-	-	-	-	-	-	-	-	-	-	-	TRANSNET CAPITAL PROJECTS <table><thead><tr><th>TITLE</th><th>NAME</th><th>SIGN</th><th>DATE</th></tr></thead><tbody><tr><td>DRAWN</td><td>KM</td><td></td><td>13 12 17</td></tr><tr><td>CHECKED</td><td>CN</td><td></td><td>13 12 17</td></tr><tr><td>DESIGNED</td><td>KM</td><td></td><td>13 12 17</td></tr><tr><td>CHECKED</td><td>CN</td><td></td><td>13 12 17</td></tr><tr><td>-</td><td>-</td><td>-</td><td>-</td></tr><tr><td>-</td><td>-</td><td>-</td><td>-</td></tr><tr><td>-</td><td>-</td><td>-</td><td>-</td></tr><tr><td>-</td><td>-</td><td>-</td><td>-</td></tr><tr><td>-</td><td>-</td><td>-</td><td>-</td></tr></tbody></table> PR. ENG. / PR. TECH./PR. ARCH NAME: M.Molapoane SIGNATURE DATE 13 12 17 SCALE : AS SHOWN		TITLE	NAME	SIGN	DATE	DRAWN	KM		13 12 17	CHECKED	CN		13 12 17	DESIGNED	KM		13 12 17	CHECKED	CN		13 12 17	-	-	-	-	-	-	-	-	-	-	-	-	-	-	-	-	-	-	-	-	Transnet Capital Projects TRANSNET LTD (TRANSNET) TRANSNET CAPITAL PROJECTS: REG. NO. 19000000000 CARLTON CENTRE 150 COMMERCEWAY STREET JOHANNESBURG 2001 TEL 011 308 3000 FAX 011 308 2315 SALDANHA STORMWATER MANAGEMENT SALDANHA PORT - DRAINAGE TYPICAL SECTION AND PLAN LAYOUT AT SM7 <table><thead><tr><th>PROJECT NUMBER</th><th>OD</th><th>FBS</th><th>DSS</th><th>TYPE</th><th>DRAWING NO.</th><th>SHEET</th><th>REV</th><th>ID</th></tr></thead><tbody><tr><td>12</td><td>2</td><td>6</td><td>5</td><td>1</td><td>2</td><td>0</td><td>0</td><td>1</td></tr><tr><td>1</td><td>2</td><td>6</td><td>5</td><td>1</td><td>2</td><td>0</td><td>0</td><td>1</td></tr><tr><td>1</td><td>2</td><td>6</td><td>5</td><td>1</td><td>2</td><td>0</td><td>0</td><td>1</td></tr><tr><td>1</td><td>2</td><td>6</td><td>5</td><td>1</td><td>2</td><td>0</td><td>0</td><td>1</td></tr><tr><td>1</td><td>2</td><td>6</td><td>5</td><td>1</td><td>2</td><td>0</td><td>0</td><td>1</td></tr><tr><td>1</td><td>2</td><td>6</td><td>5</td><td>1</td><td>2</td><td>0</td><td>0</td><td>1</td></tr><tr><td>1</td><td>2</td><td>6</td><td>5</td><td>1</td><td>2</td><td>0</td><td>0</td><td>1</td></tr><tr><td>1</td><td>2</td><td>6</td><td>5</td><td>1</td><td>2</td><td>0</td><td>0</td><td>1</td></tr><tr><td>1</td><td>2</td><td>6</td><td>5</td><td>1</td><td>2</td><td>0</td><td>0</td><td>1</td></tr></tbody></table>		PROJECT NUMBER	OD	FBS	DSS	TYPE	DRAWING NO.	SHEET	REV	ID	12	2	6	5	1	2	0	0	1	1	2	6	5	1	2	0	0	1	1	2	6	5	1	2	0	0	1	1	2	6	5	1	2	0	0	1	1	2	6	5	1	2	0	0	1	1	2	6	5	1	2	0	0	1	1	2	6	5	1	2	0	0	1	1	2	6	5	1	2	0	0	1	1	2	6	5	1	2	0	0	1
						TITLE	NAME	SIGN	DATE	
						-	-	-	-	
						-	-	-	-	
						-	-	-	-	
						-	-	-	-	
						-	-	-	-	
						-	-	-	-	
						-	-	-	-	
						-	-	-	-	
-	-	-	-	
TITLE	NAME	SIGN	DATE	
-	-	-	-	
-	-	-	-	
-	-	-	-	
-	-	-	-	
-	-	-	-	
-	-	-	-	
-	-	-	-	
-	-	-	-	
-	-	-	-	
TITLE	NAME	SIGN	DATE	
DRAWN	KM		13 12 17	
CHECKED	CN		13 12 17	
DESIGNED	KM		13 12 17	
CHECKED	CN		13 12 17	
-	-	-	-	
-	-	-	-	
-	-	-	-	
-	-	-	-	
-	-	-	-	
PROJECT NUMBER	OD	FBS	DSS	TYPE	DRAWING NO.	SHEET	REV	ID	
12	2	6	5	1	2	0	0	1	
1	2	6	5	1	2	0	0	1	
1	2	6	5	1	2	0	0	1	
1		2		3		4		5		6		7		8	